


Aspiration Compassion Independence Balance

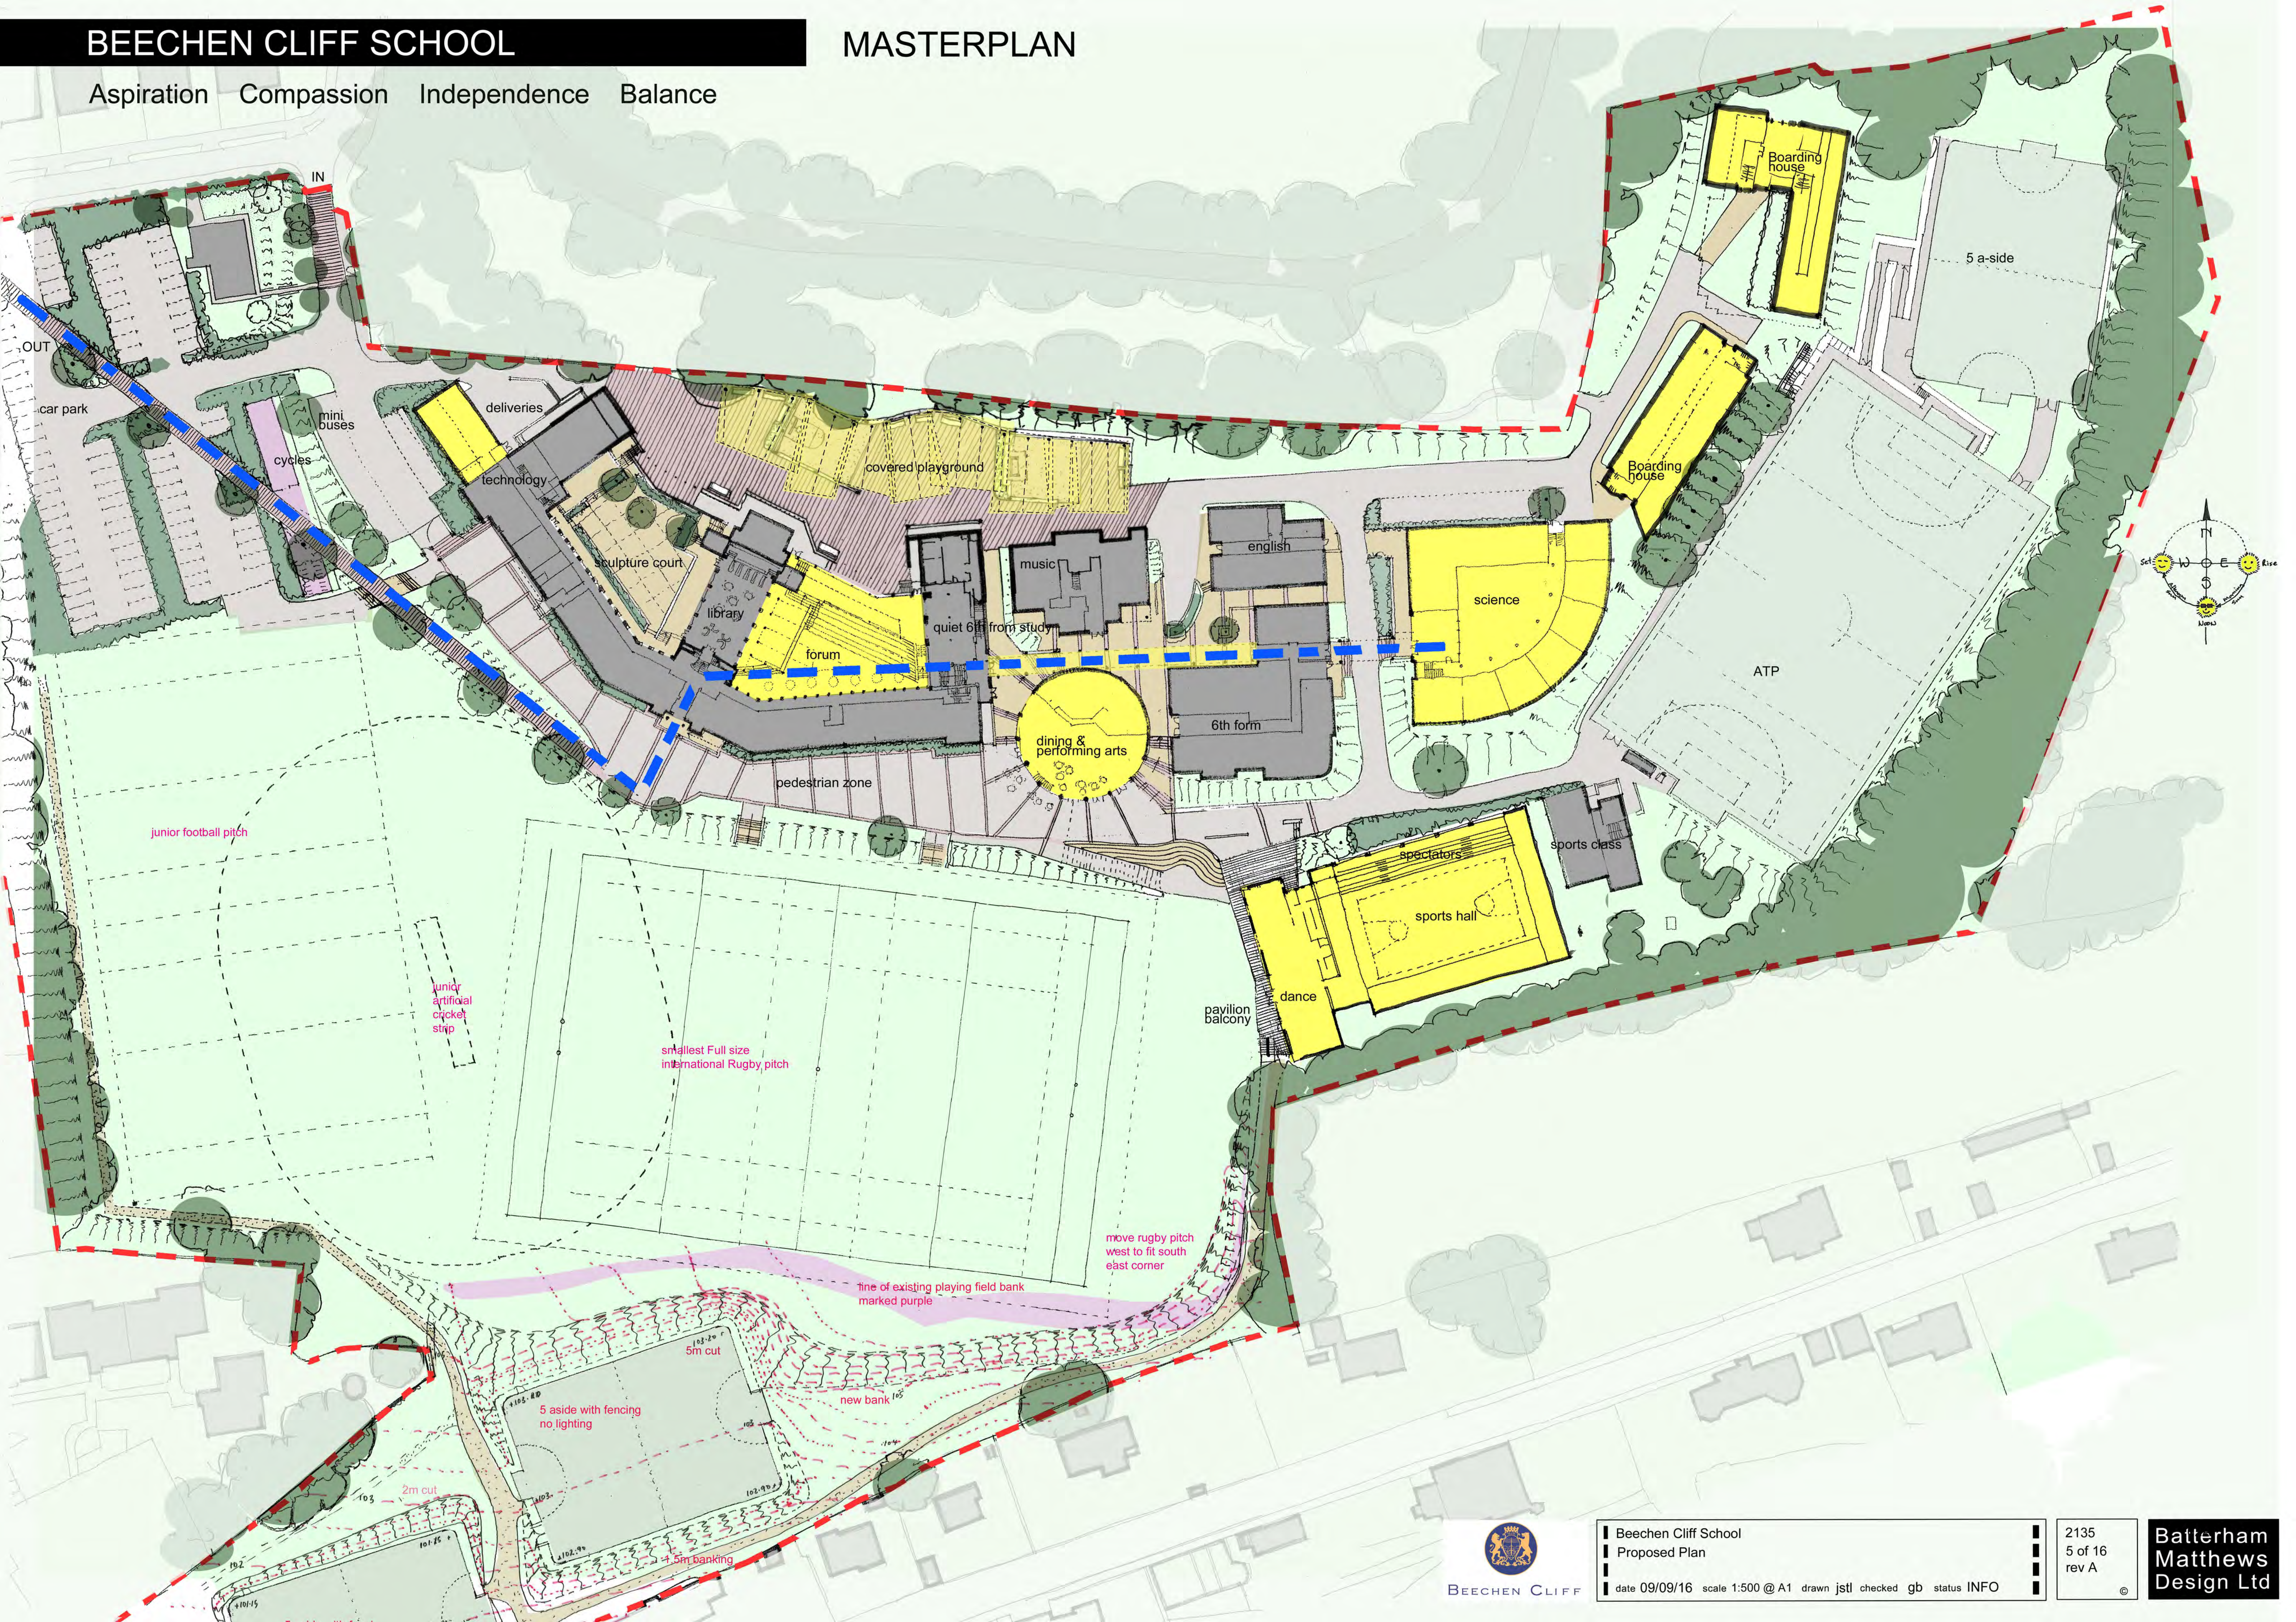

BEECHEN CLIFF

Beechen Cliff School
Proposed Plan
date 09/09/16 scale 1:500 @ A1 drawn jstl checked gb status INFO

2135
5 of 16
rev A

Batterham
Matthews
Design Ltd